


545 80 150 80 345

radiator

radiator

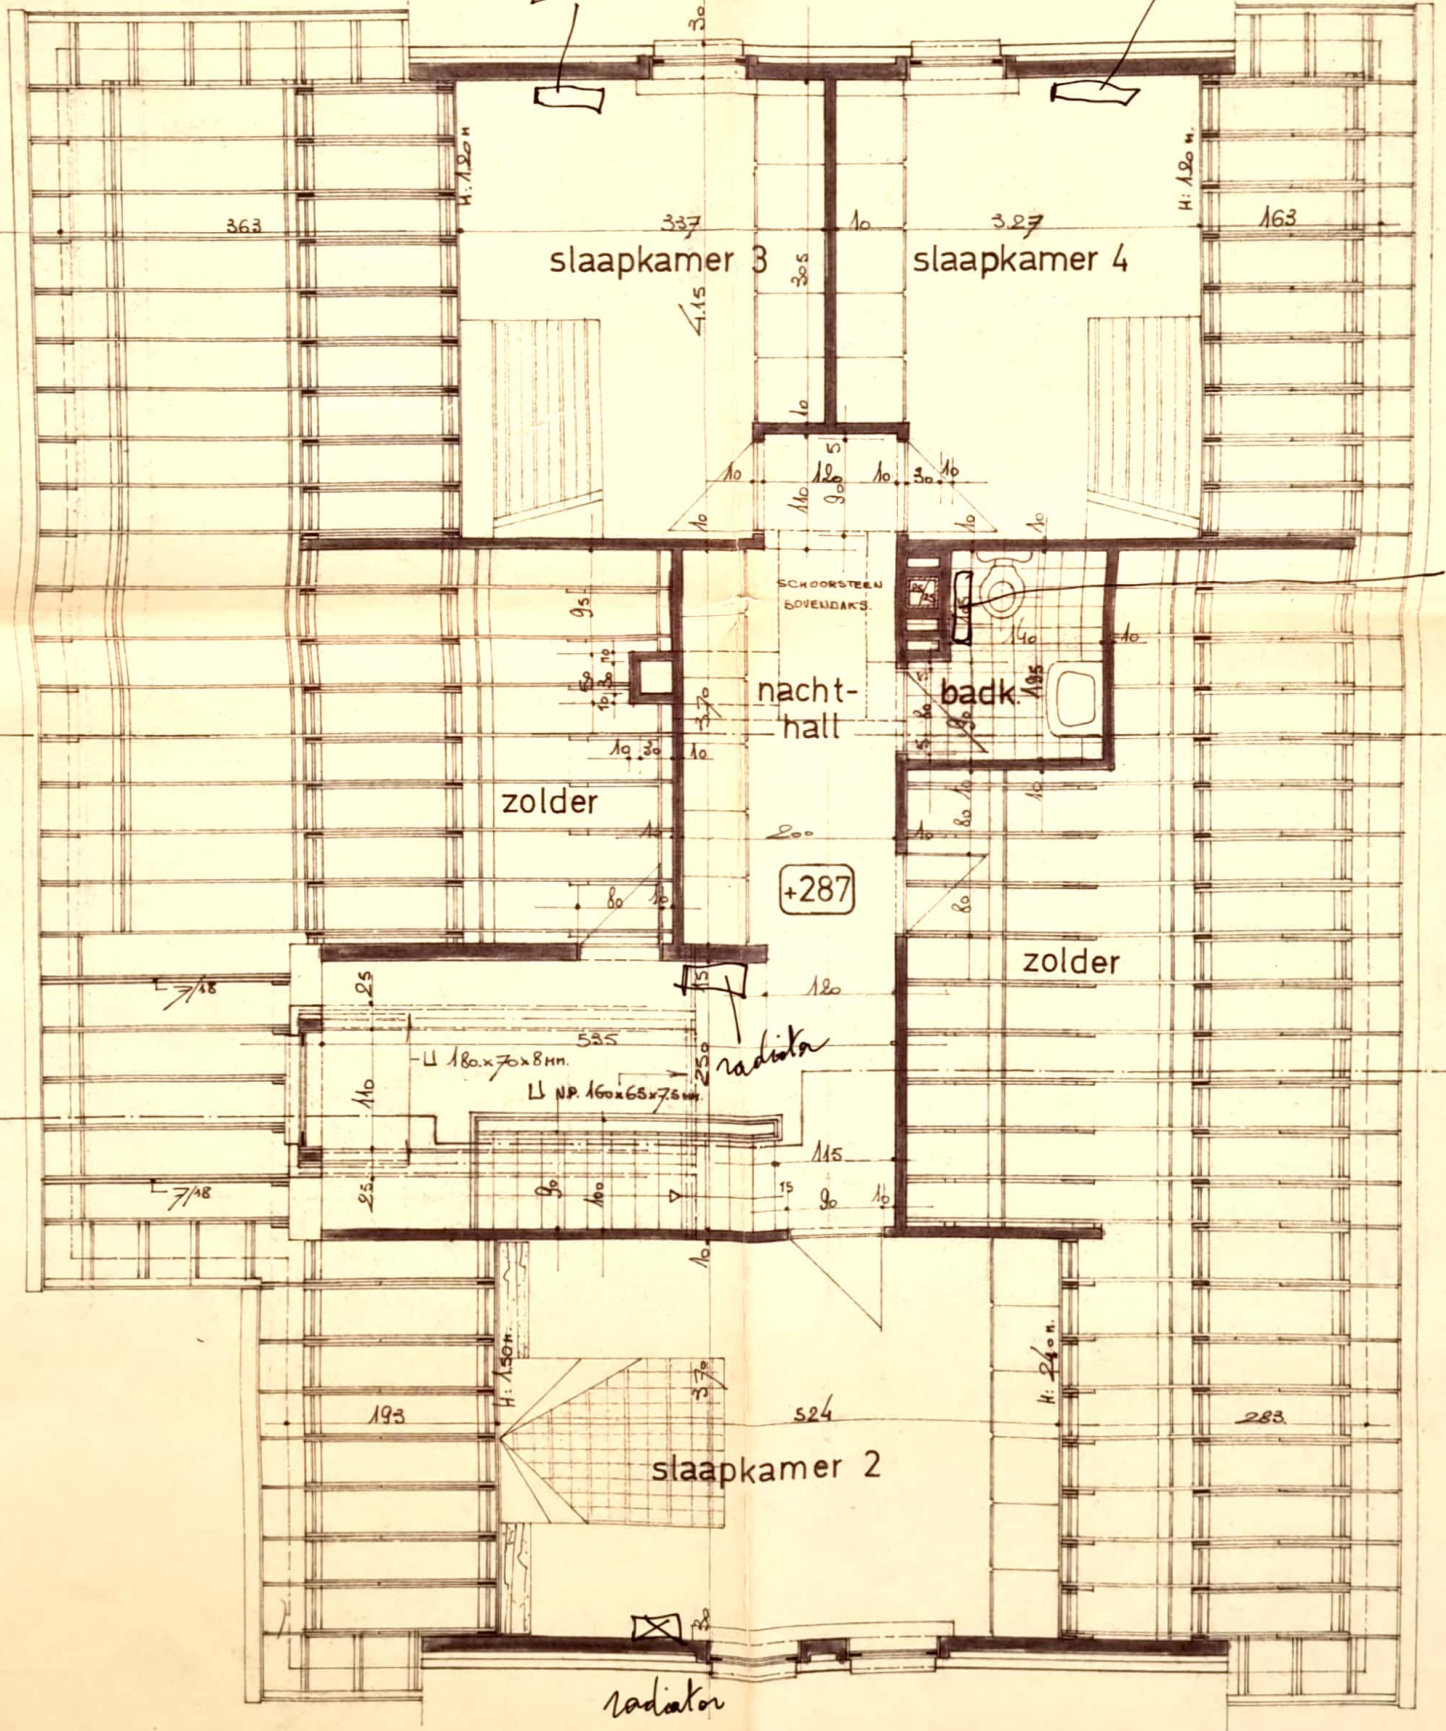

plan verdieping